
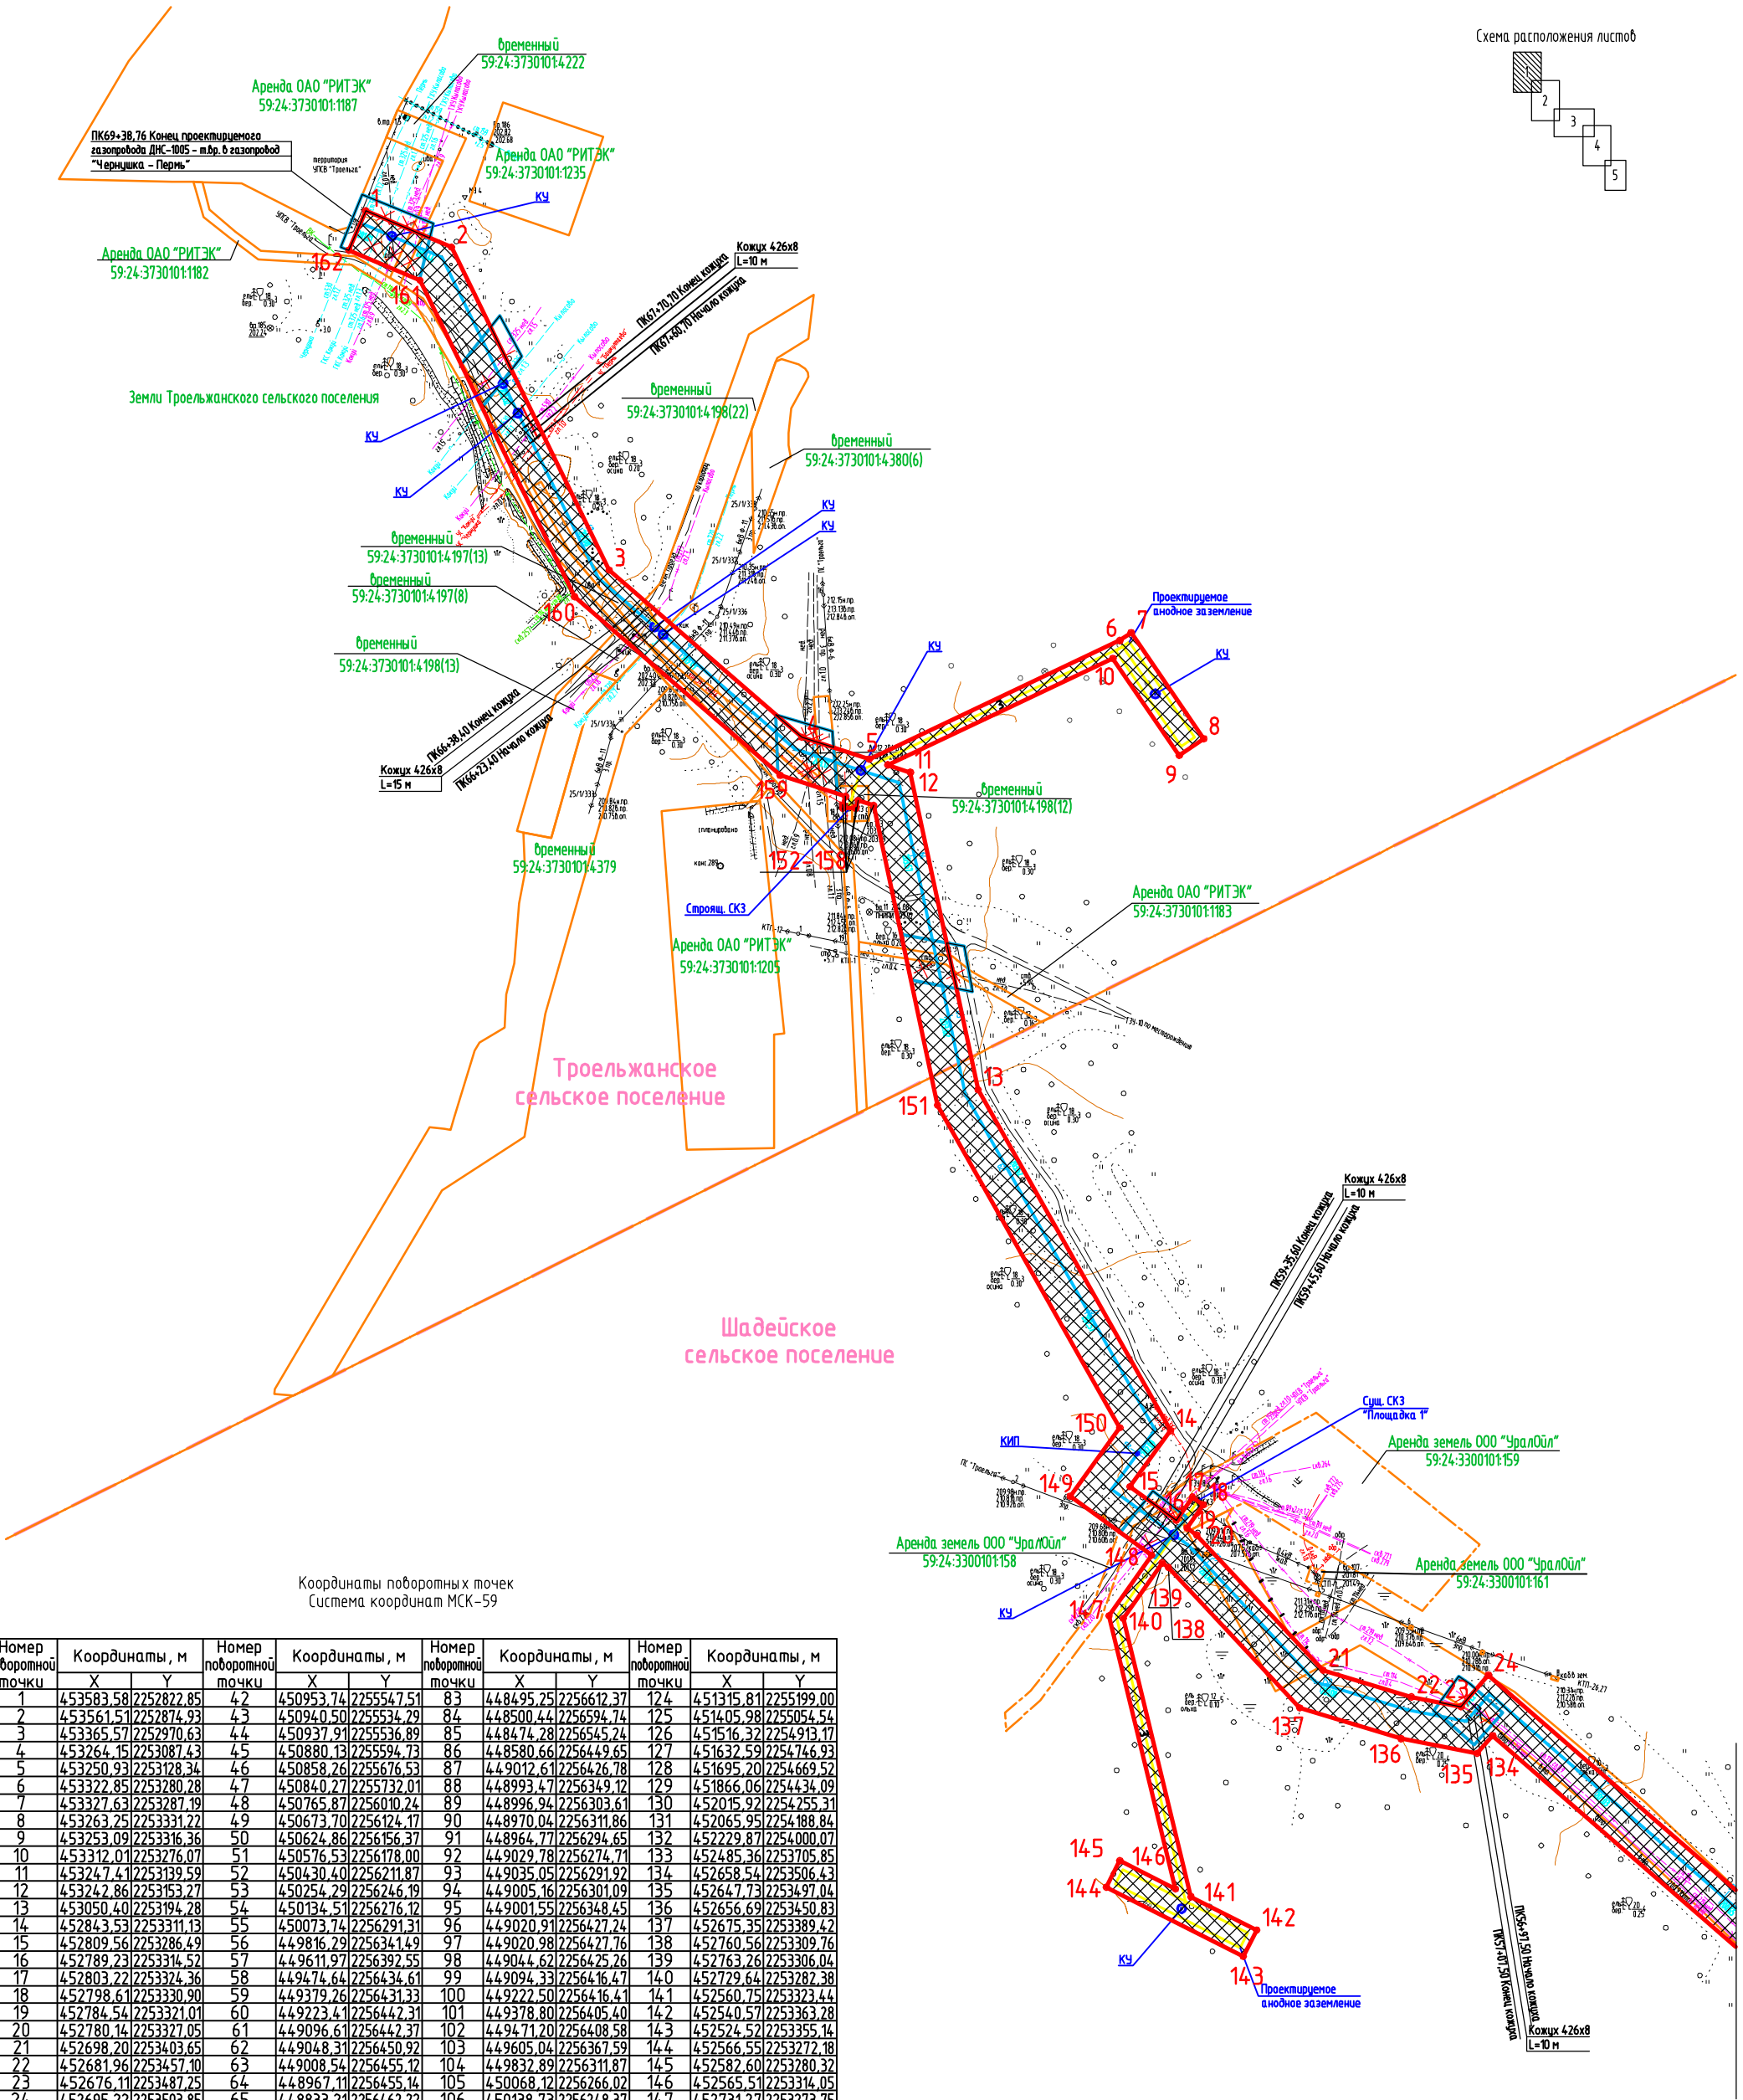


Чертеж проекта планировки территории  
Основная часть



Схема расположения листов

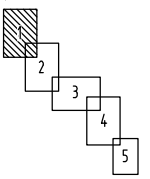

Координаты поворотных точек  
Система координат МСК-59

Номер поворотной точки	Координаты, м		Номер поворотной точки	Координаты, м		Номер поворотной точки	Координаты, м		Номер поворотной точки	Координаты, м	
	X	Y		X	Y		X	Y		X	Y
1	453583.58	225282.85	42	450953.74	225554.75	83	448495.25	2256612.37	124	451315.81	2255199.00
2	453561.51	2252874.93	43	450940.50	2255534.29	84	448500.44	2256594.74	125	451405.98	2255054.54
3	453365.57	2252970.63	44	450937.91	2255536.89	85	448474.28	2256545.24	126	451516.32	2254913.17
4	453264.15	2253087.43	45	450880.13	2255594.73	86	448580.66	2256449.65	127	451632.59	2254746.93
5	453250.93	2253128.34	46	450858.26	2255676.53	87	449012.61	2256426.78	128	451695.20	2254669.52
6	453322.85	2253280.28	47	450840.27	2255732.01	88	448993.47	2256349.12	129	451866.06	2254434.09
7	453327.63	2253287.19	48	450765.87	2256010.24	89	448996.94	2256303.61	130	452015.92	2254255.31
8	453263.25	2253331.22	49	450673.70	2256124.17	90	448970.04	2256311.86	131	452065.95	2254188.84
9	453253.09	2253316.36	50	450624.86	2256156.37	91	448964.77	2256294.65	132	452229.87	2254000.07
10	453312.01	2253276.07	51	450576.53	2256178.00	92	449029.78	2256274.71	133	452485.36	2253705.85
11	453247.41	2253139.59	52	450430.40	2256211.87	93	449035.05	2256291.92	134	452658.54	2253506.43
12	453242.86	2253153.27	53	450254.29	2256246.19	94	449005.16	2256301.09	135	452647.73	2253497.04
13	453050.40	2253194.28	54	450134.51	2256276.12	95	449001.55	2256348.45	136	452656.69	2253450.83
14	452843.53	2253311.13	55	450073.74	2256291.31	96	449020.91	2256427.24	137	452675.35	2253389.42
15	452809.56	2253286.49	56	449816.29	2256341.49	97	449020.98	2256427.76	138	452760.56	2253309.76
16	452789.23	2253314.52	57	449611.97	2256392.55	98	449044.62	2256425.26	139	452763.26	2253306.04
17	452803.22	2253324.36	58	449474.64	2256434.61	99	449094.33	2256416.47	140	452729.64	2253282.38
18	452798.61	2253330.90	59	449379.26	2256431.33	100	449222.50	2256416.41	141	452660.75	2253323.44
19	452784.54	2253321.01	60	449223.41	2256442.31	101	449378.80	2256405.40	142	452540.57	2253363.28
20	452780.14	2253327.05	61	449096.61	2256442.37	102	449471.20	2256408.58	143	452524.52	2253355.14
21	452698.20	2253403.65	62	449048.31	2256450.92	103	449605.04	2256367.59	144	452566.55	2253272.18
22	452681.96	2253457.10	63	449008.54	2256455.12	104	449832.89	2256311.87	145	452582.60	2253280.32
23	452676.11	2253487.25	64	448967.11	2256455.14	105	450068.12	2256266.02	146	452565.51	2253314.05
24	452695.22	2253503.85	65	448833.21	2256462.22	106	450138.73	2256248.37	147	452731.27	2253273.75
25	452086.42	2254204.92	66	448615.97	2256473.72	107	450248.67	2256220.90	148	452767.96	2253299.56
26	452036.28	2254271.49	67	448591.19	2256475.03	108	450299.37	2256211.02	149	452803.79	2253250.20
27	451961.44	2254360.77	68	448501.65	2256555.74	109	450348.14	2256201.51	150	452845.28	2253280.28
28	451886.57	2254450.10	69	448516.46	2256572.16	110	450425.00	2256186.53	151	453041.08	2253169.68
29	451709.62	2254493.03	70	448557.59	2256576.47	111	450567.50	2256153.55	152	453222.76	2253130.97
30	451653.44	2254762.48	71	448555.86	2256593.03	112	450612.31	2256133.50	153	453225.82	2253121.53
31	451537.24	2254928.63	72	448515.51	2256590.27	113	450656.02	2256104.68	154	453221.72	2253120.20
32	451427.32	2255069.46	73	448505.32	2256650.38	114	450742.18	2255998.18	155	453221.15	2253120.20
33	451336.30	2255215.28	74	448509.82	2256685.92	115	450815.33	2255724.63	156	453221.15	2253112.20
34	451235.32	2255316.38	75	448517.88	2256752.43	116	450833.32	2255669.15	157	453222.97	2253112.20
35	451093.92	2255423.04	76	448523.27	2256796.90	117	450856.82	2255581.28	158	453228.28	2253113.92
36	450980.18	2255499.84	77	448542.93	2256789.81	118	450905.90	2255532.15	159	453241.05	2253074.36
37	450968.18	2255530.57	78	448546.32	2256799.22	119	450947.38	2255490.61	160	453349.40	2252949.58
38	450966.50	2255534.01	79	448499.29	2256816.18	120	451025.74	2255437.71	161	453541.36	2252855.83
39	450963.80	2255537.71	80	448495.90	2256806.78	121	451076.51	2255403.42	162	453559.64	2252812.71
40	450963.56	2255538.04	81	448515.55	2256799.69	122	451108.51	2255379.47	1	453583.58	2252822.85
41	450959.96	2255541.91	82	448497.28	2256650.67	123	451218.21	2255296.71			

УСЛОВНЫЕ ОБОЗНАЧЕНИЯ:



59:24:3300101:158 - Надпись кадастрового номера земельного участка

Линия соединения с листом 2